


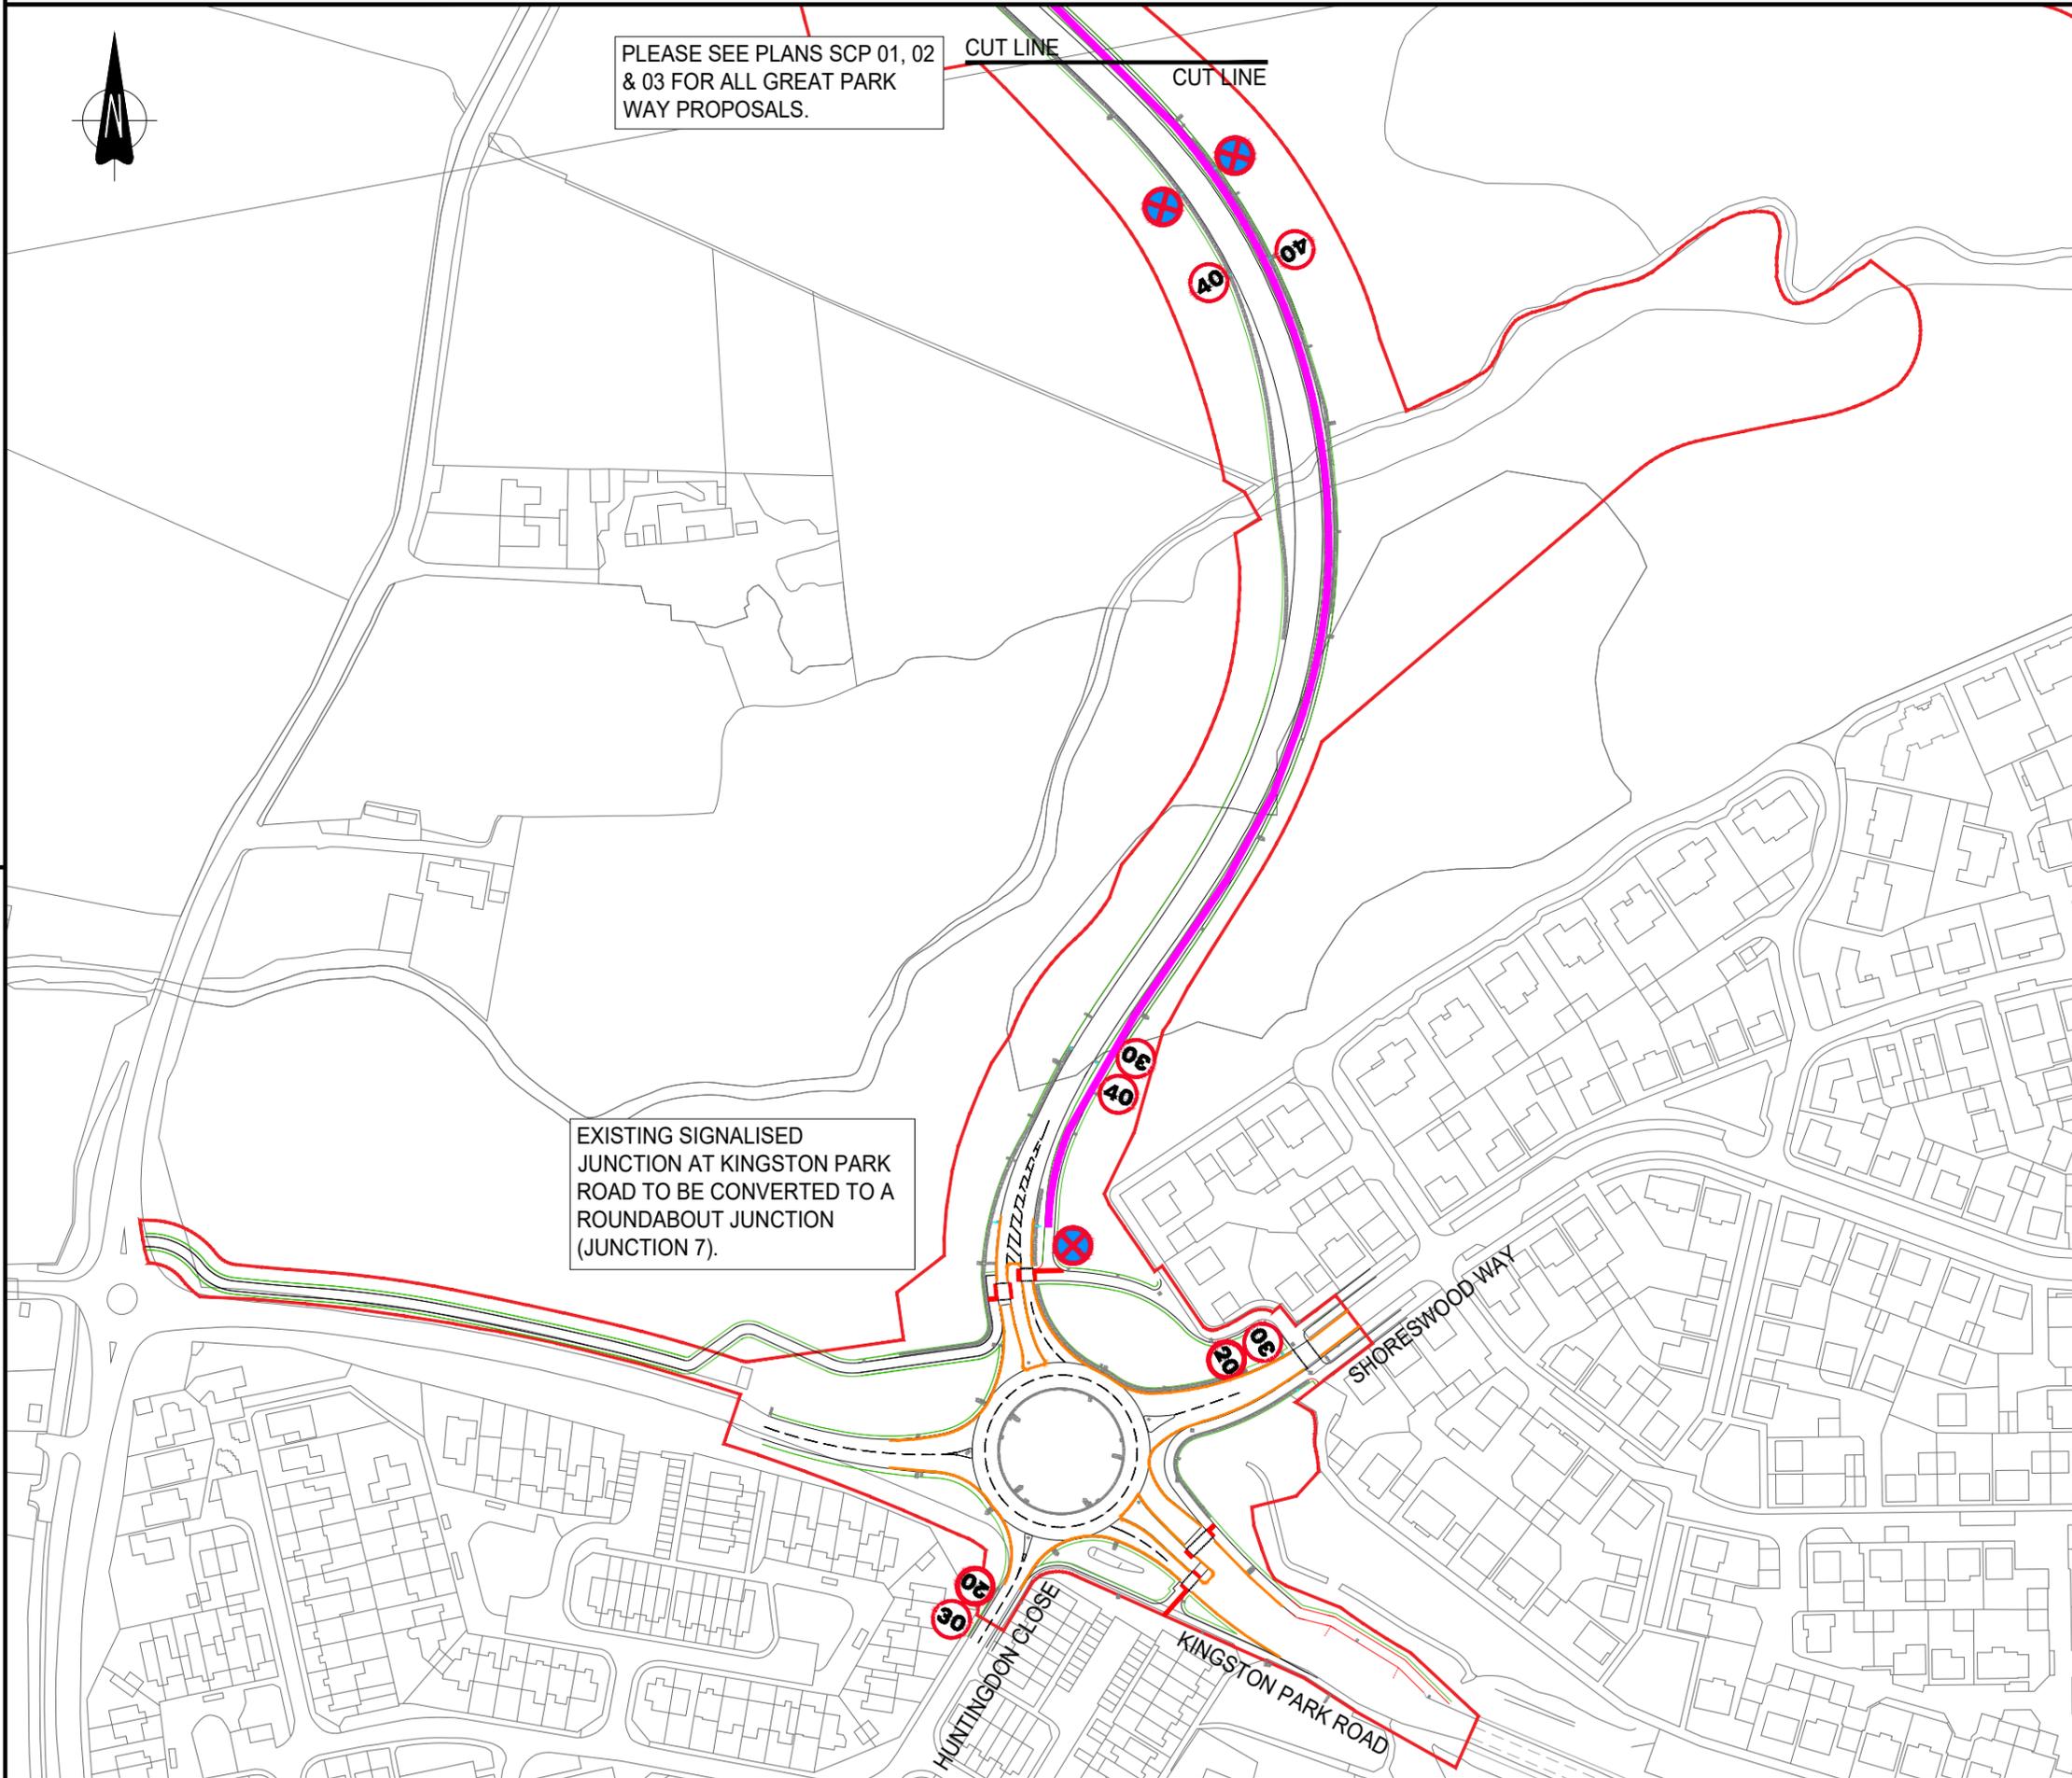

PLEASE SEE PLANS SCP 01, 02 & 03 FOR ALL GREAT PARK WAY PROPOSALS.

CUT LINE  
CUT LINE



EXISTING SIGNALISED JUNCTION AT KINGSTON PARK ROAD TO BE CONVERTED TO A ROUNDABOUT JUNCTION (JUNCTION 7).

Notes  
KEY:  
 WAITING RESTRICTIONS  
 24-HOUR CLEARWAY AND/OR WAITING RESTRICTIONS (APPLIES TO BOTH SIDES OF THE ROAD)

Rev.	Description	Date	By



Technical Consultancy  
 Place Directorate  
 Civic Centre  
 Barras Bridge  
 Newcastle upon Tyne  
 NE1 8QH  
 Phone 0191 2787878  
 Fax 0191 2114998

GRAHAM GRANT  
 HEAD OF TRANSPORT

Project  
**GREAT PARK WAY -  
 EXTENSION PROPOSALS**

Drawing Title  
**OVERVIEW PLAN FOUR**

Status  
**CONSULTATION**

N.T.S	Date	AUG 22
	Drawn	VARIOUS
	Prepared	KW
	Checked	
	Original Size	A3

Drawing No. **TM.GP.SCP.04**      Revision -