


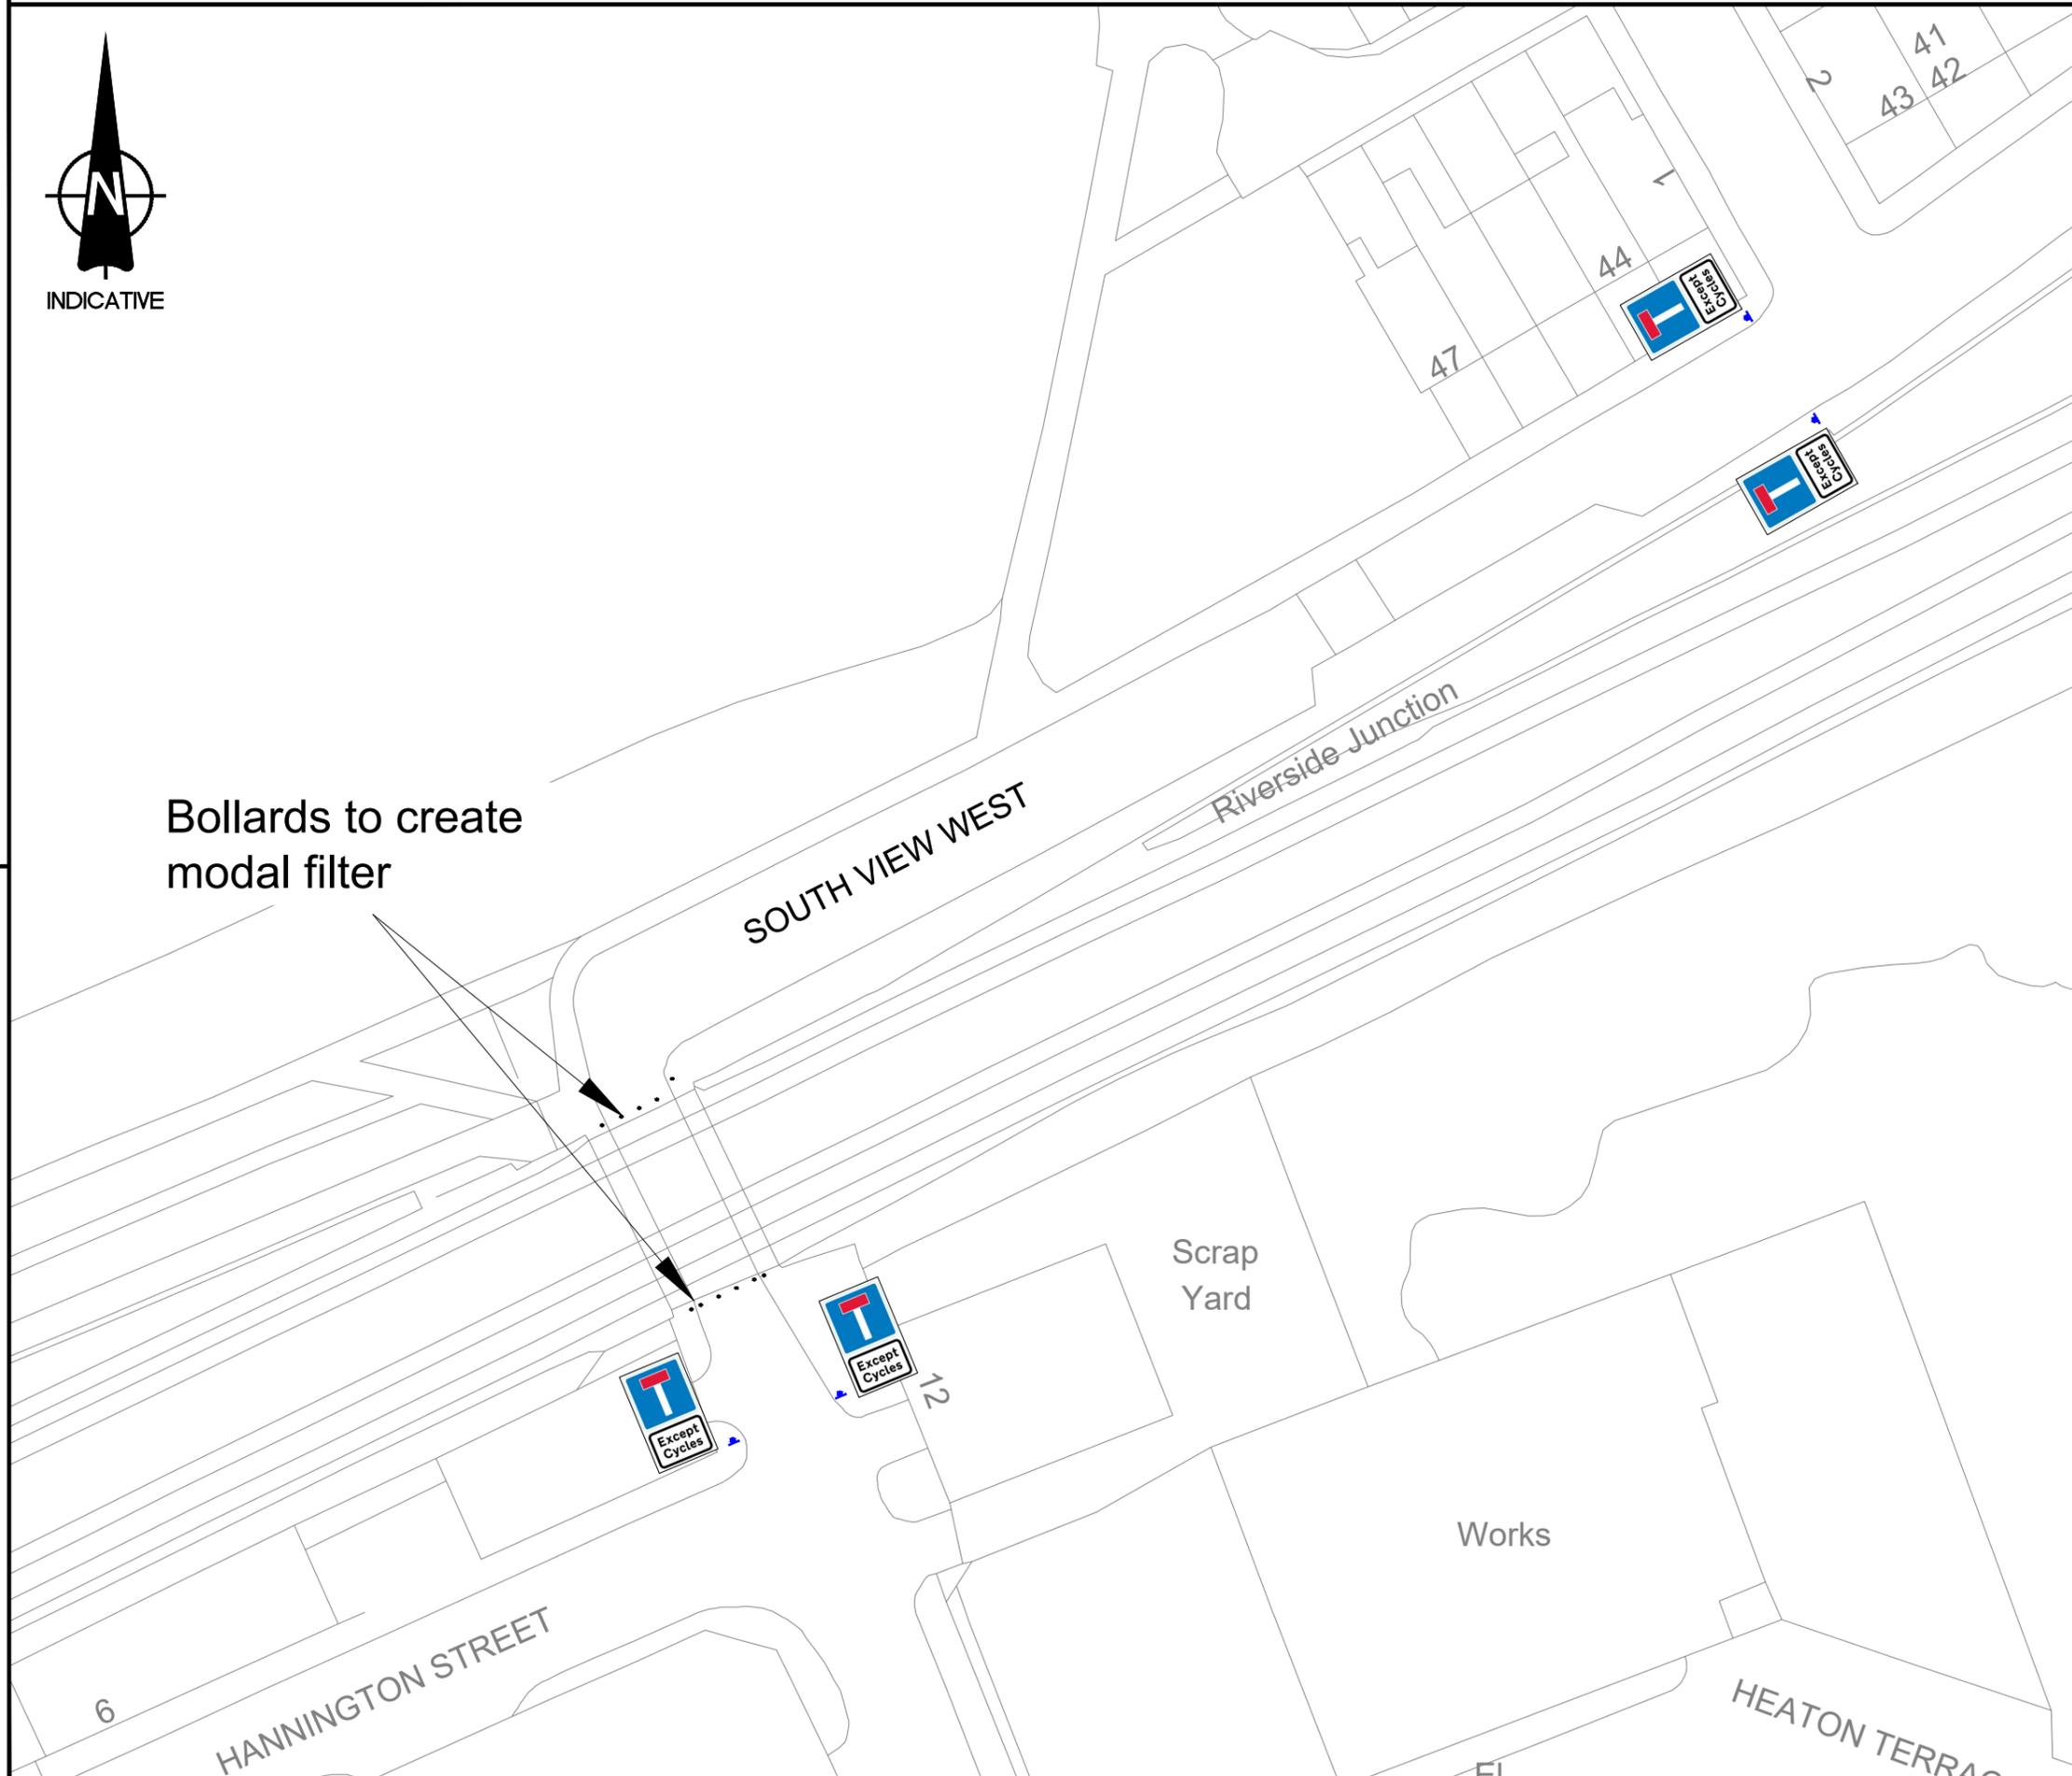

INDICATIVE



Notes

Rev.	Description	Date	By
------	-------------	------	----



Engineering Consultancy Services  
 Place Directorate  
 Civic Centre  
 Barras Bridge  
 Newcastle upon Tyne  
 NE1 8QH  
 Phone 0191 2787878

GRAHAM GRANT  
 ASSISTANT DIRECTOR, TRANSPORT

Project  
 Heaton Low Traffic Neighbourhood  
 Proposals

Drawing Title  
 Plan 5  
 South View West - Modal Filter

Status  
 DRAFT

Scale  1:500	Date	June 22
	Drawn	TK
	Prepared	TK
	Checked	RS
	Original Size	A3

Drawing No. <b>20300/0003/018</b>	Revision
--------------------------------------	----------