

Notes

Rev.	Description	Date	By
------	-------------	------	----



Technical Consultancy
 Place Directorate
 Civic Centre
 Barras Bridge
 Newcastle upon Tyne
 NE1 8QH
 Phone 0191 2787878
 Fax 0191 2114998


Project
 Benfield School Keep Clear
 T/ECS/TM/B111/JG

Drawing Title
 Benfield School
 School Keep Clear Scheme

Status
 Consultation

Scale NTS	Date	15/02/2023
	Drawn	JG
	Prepared	JG
	Checked	ML
	Original Size	A3

Drawing No. TM/B111/JG/CD	Revision
-------------------------------------	----------

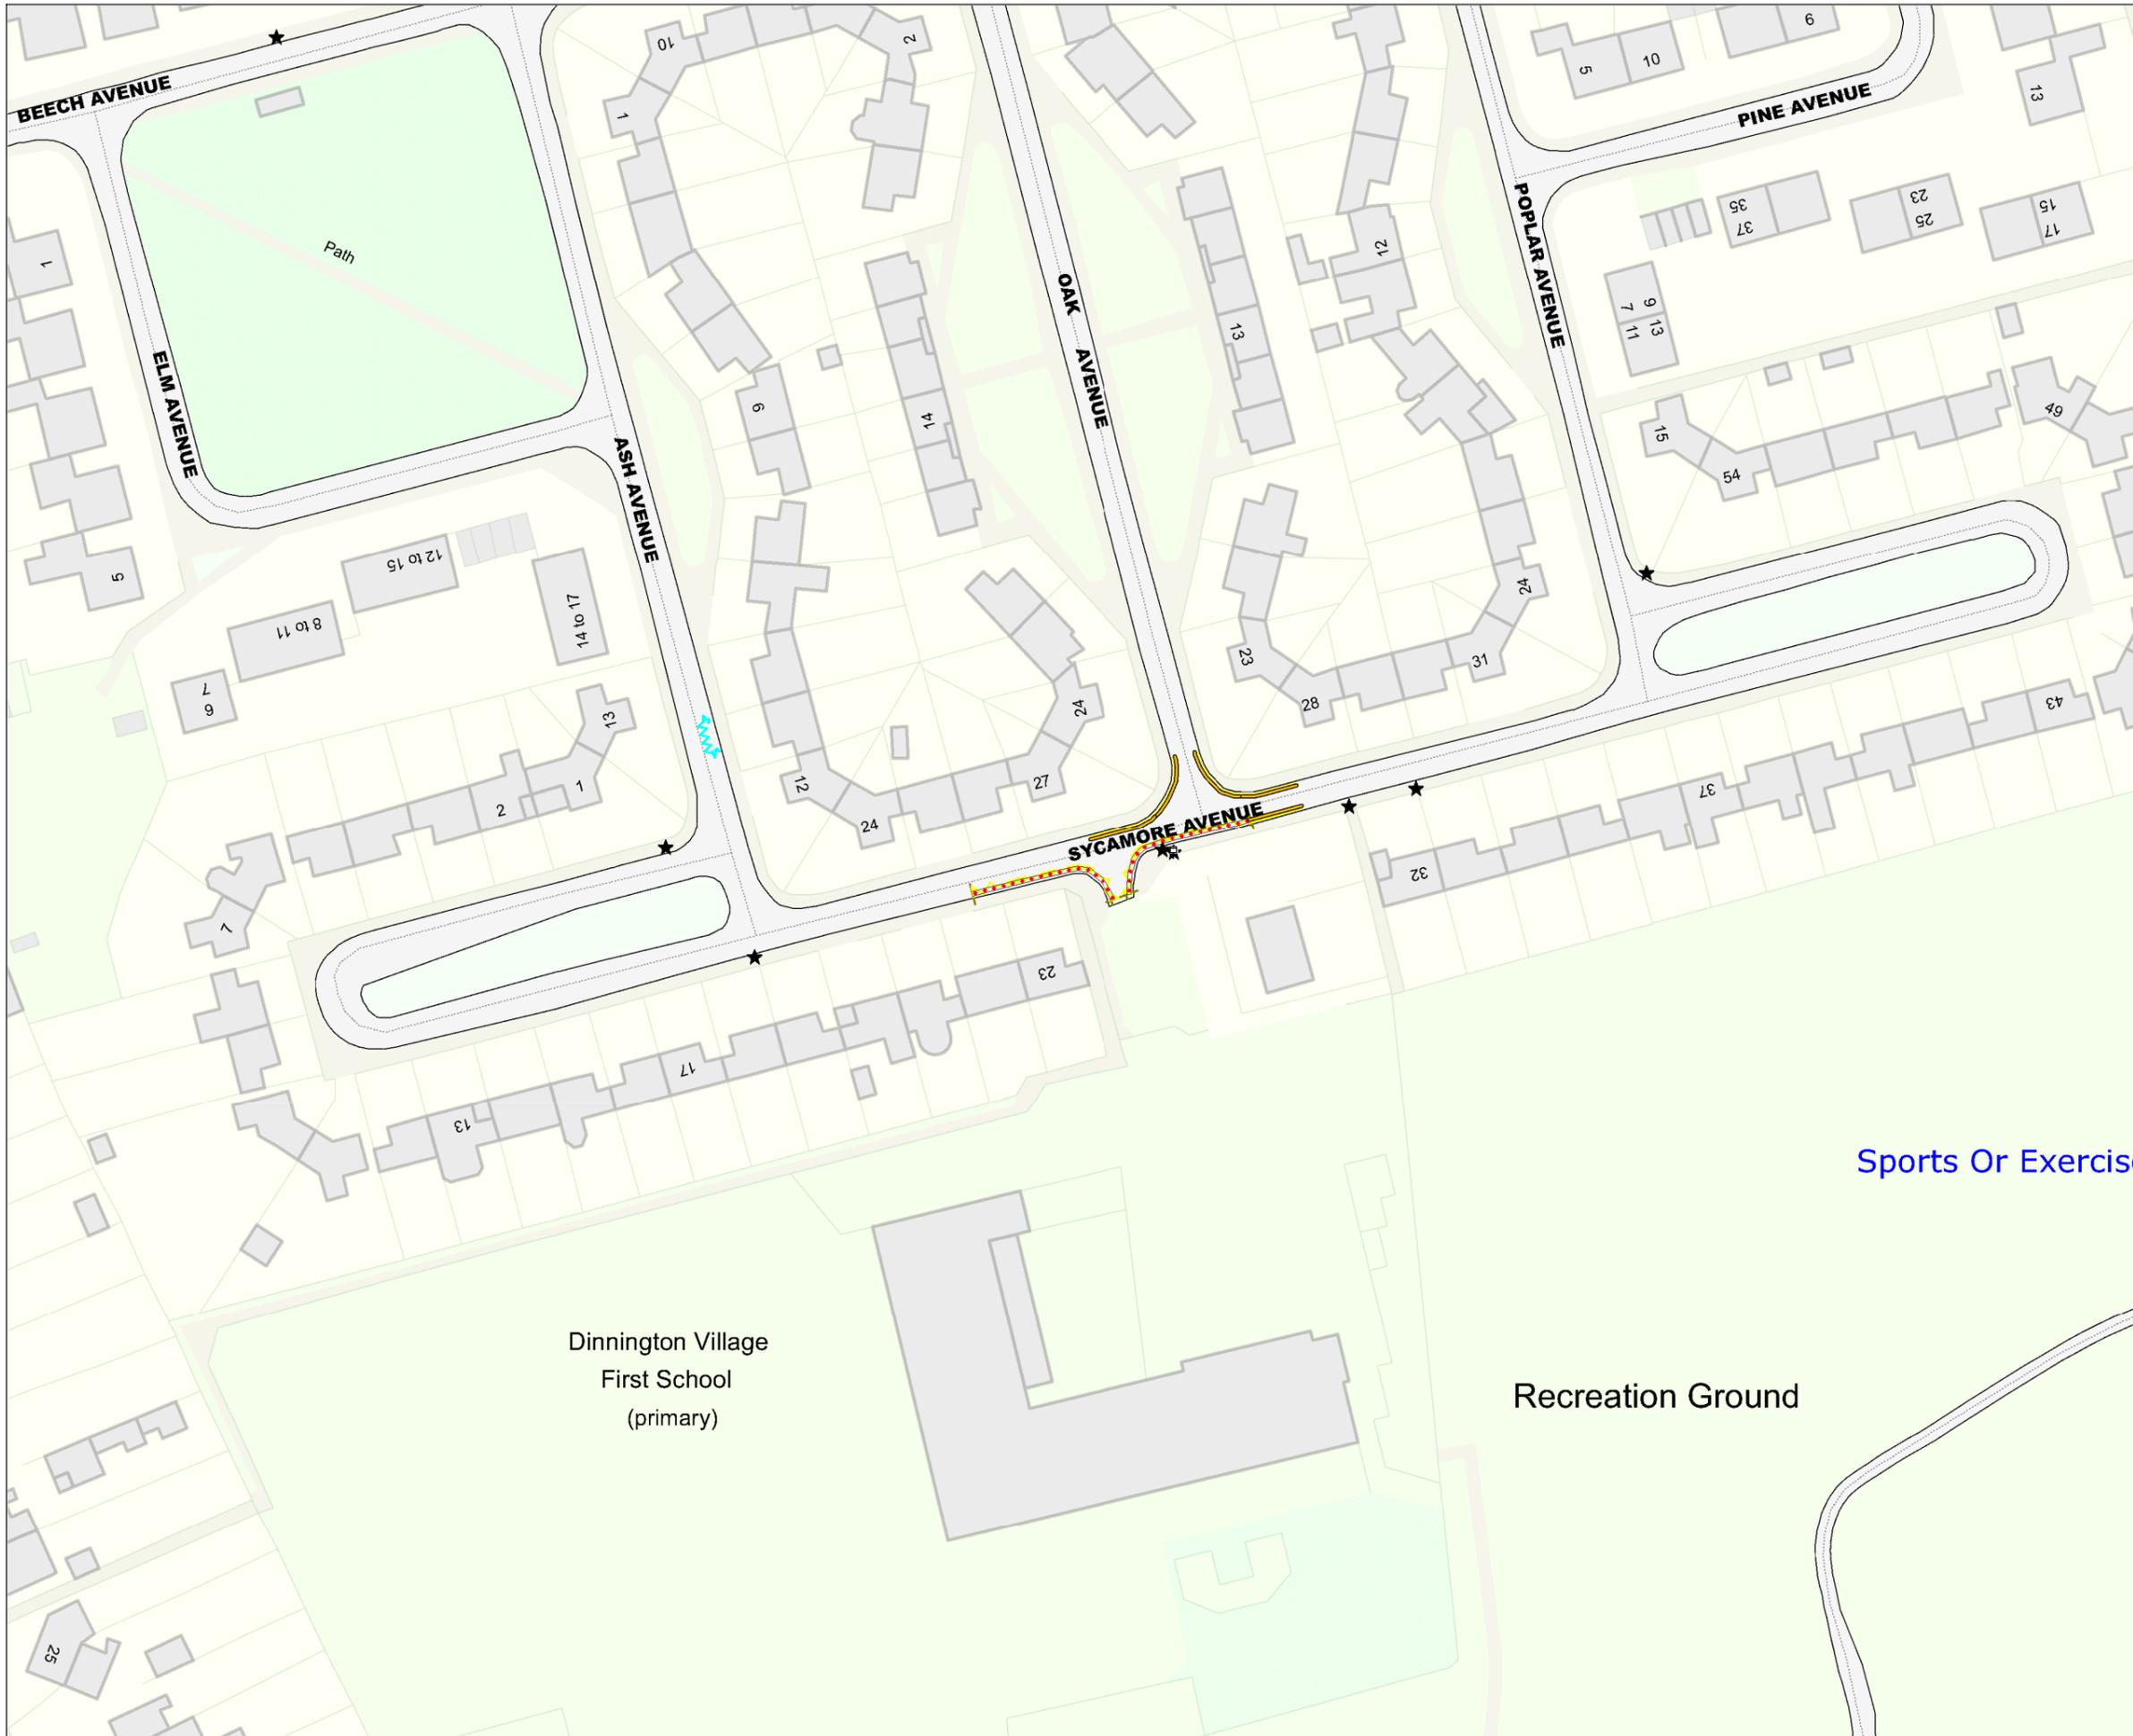

Key to Restriction Types Displayed

-  Advisory Disabled Bay
-  No Stopping On School Entrance Markings Mon-Fri 8am-5pm
-  No waiting at any time
-  No Stopping on School Entrance Markings Mon-Fri 8am-5pm

This map is reproduced from Ordnance Survey material with the permission of Ordnance Survey on behalf of the Controller of Her Majesty's Stationery Office © Crown Copyright. Unauthorised reproduction infringes Crown copyright and may lead to prosecution or civil proceedings.
 Newcastle City Council
 Licence No: 100019569 2023



Sports Or Exercise



DRAWING TITLE


Dinnington First School

SCALE 1 : 1000

DATE 25/05/2023

DRAWING No.

DRAWN BY

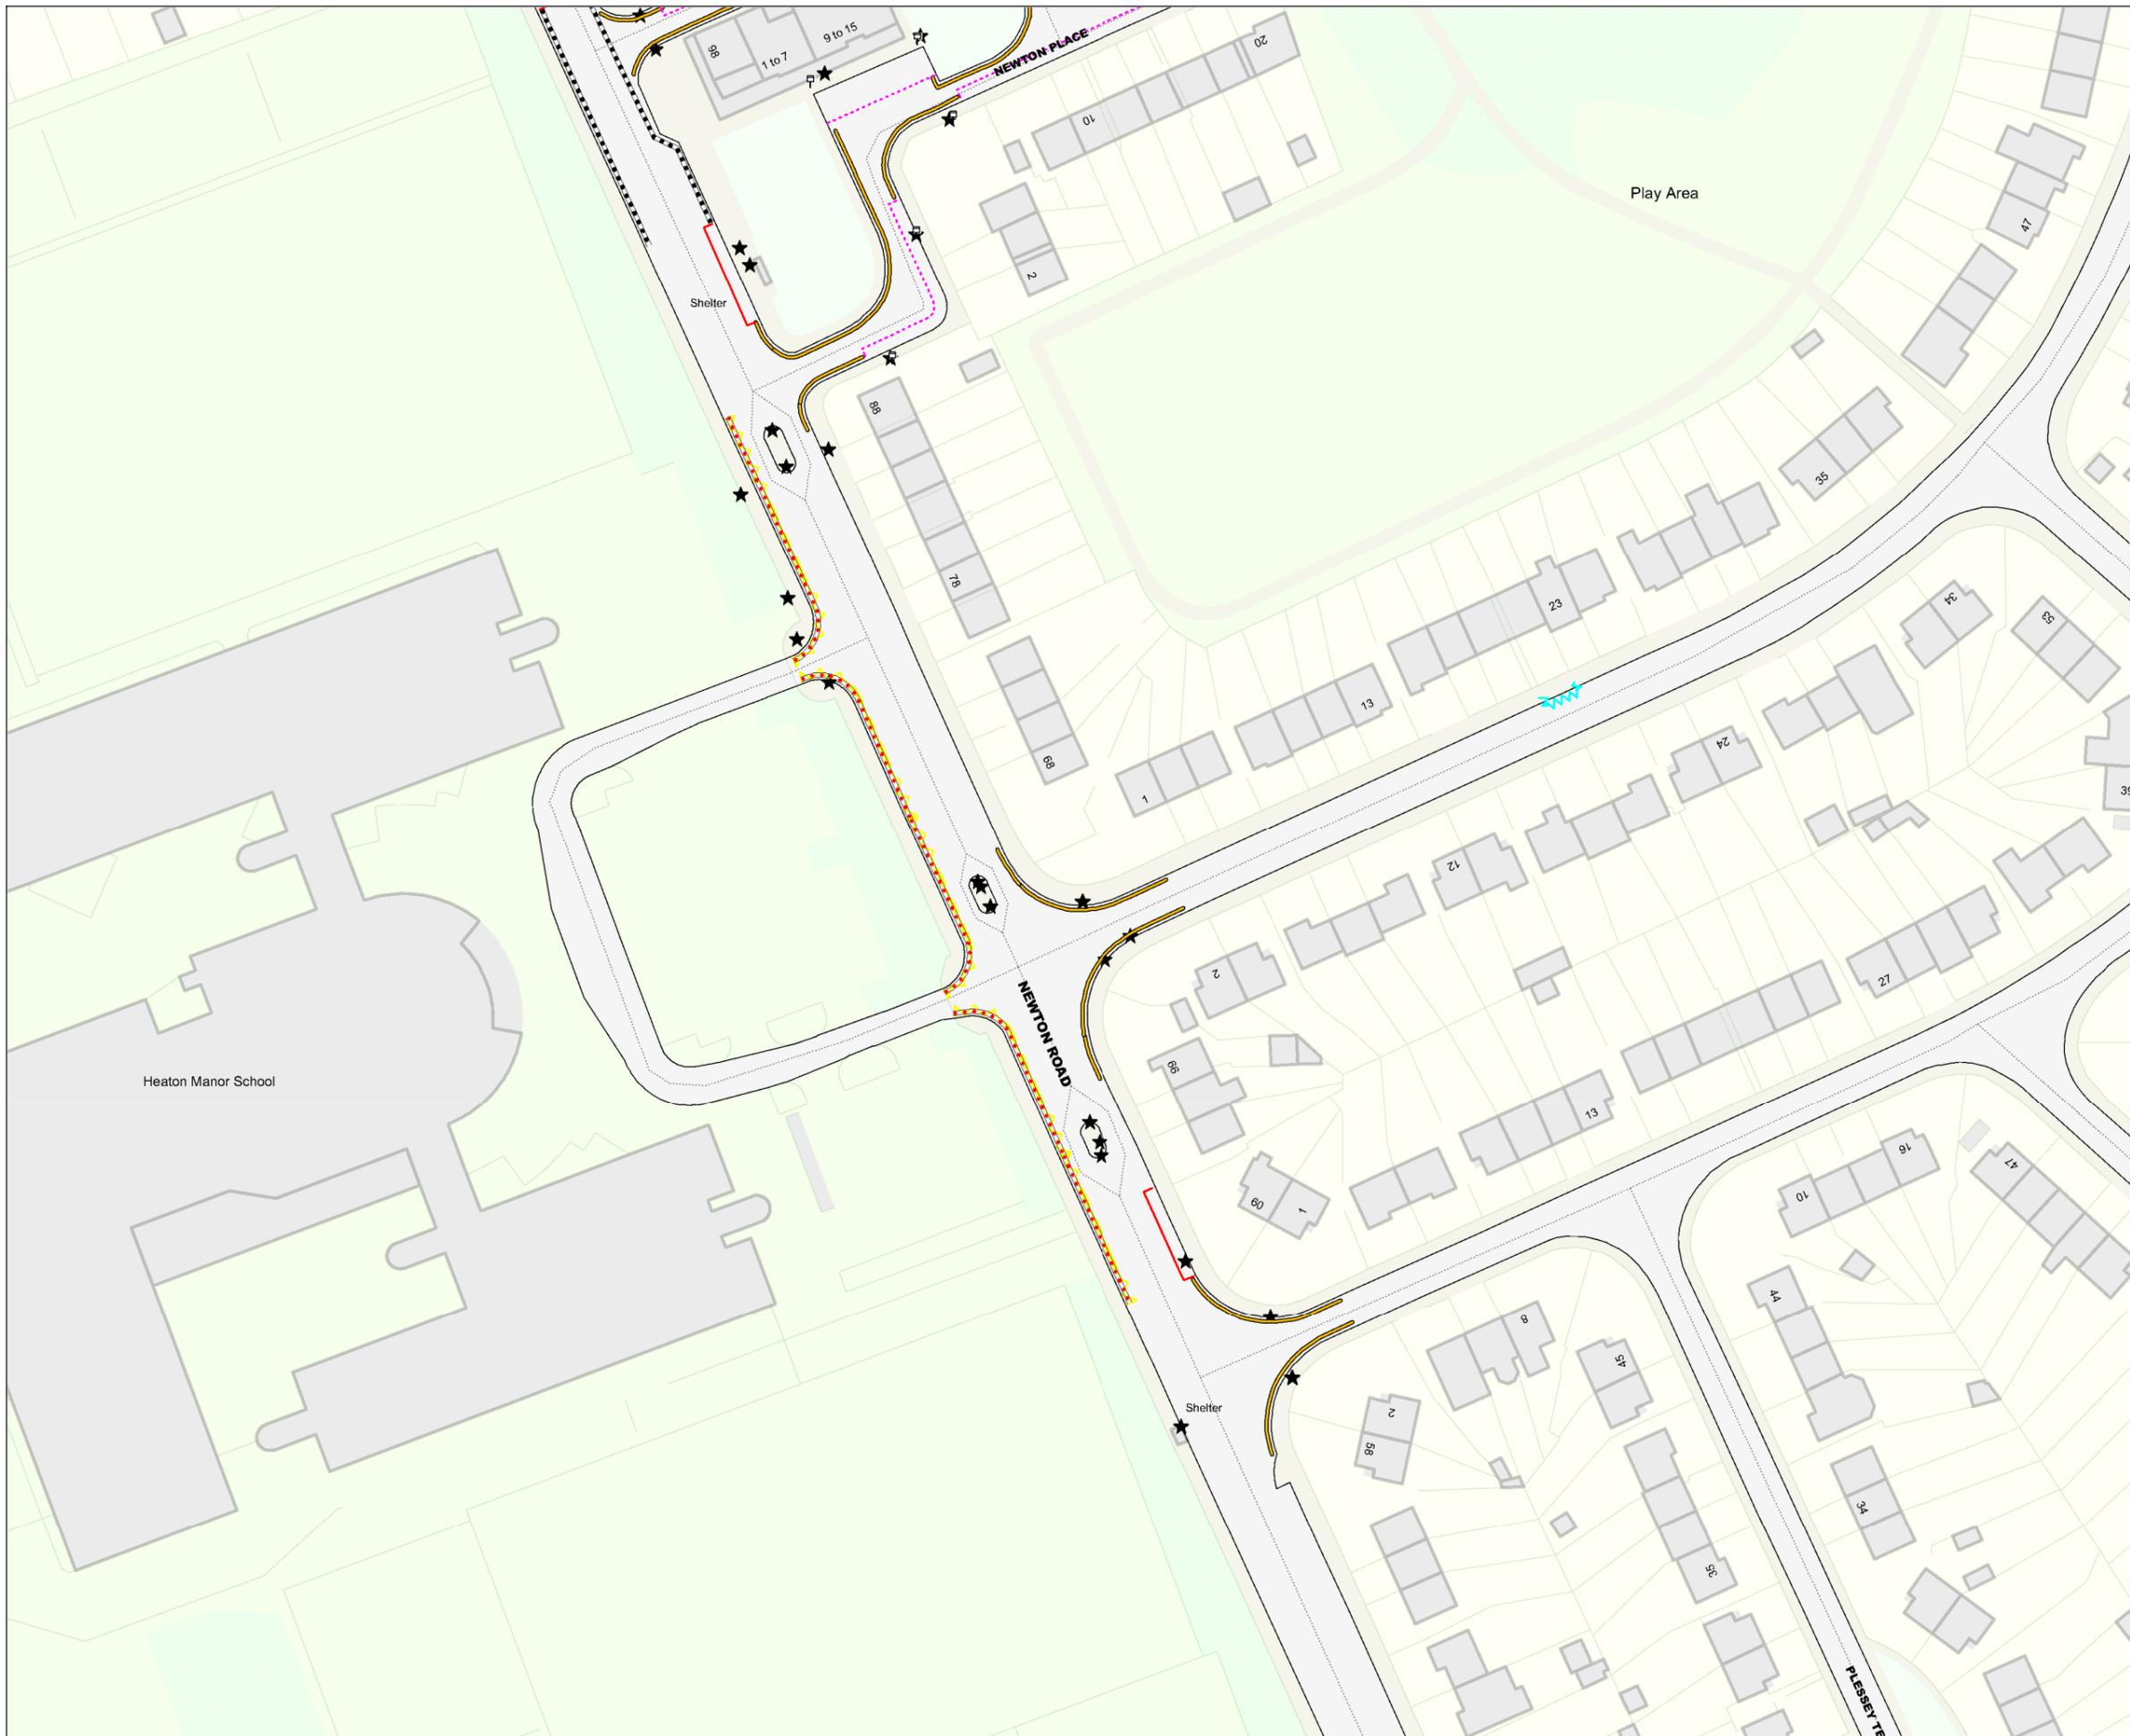

- Key to Restriction Types Displayed**
-  Advisory Disabled Bay
 -  Bus Stop Clearway
 -  No Stopping On School Entrance Markings Mon-Fri 8am-5pm
 -  No waiting at any time
 -  Pedestrian Crossings
 -  Parking Places for Permit Holders Mon-Sat 8am-6.30pm
 -  Parking Places for Permit Holders Mon-Sat 8am-6.30pm
Parking Places With Limited Waiting Mon-Sat 8am-6.30pm 2 Hours No Return Within 6 Hours

This map is reproduced from Ordnance Survey material with the permission of Ordnance Survey on behalf of the Controller of Her Majesty's Stationery Office © Crown Copyright. Unauthorised reproduction infringes Crown copyright and may lead to prosecution or civil proceedings.
 Newcastle City Council
 Licence No: 100019569 2023



Page
1 of 2



DRAWING TITLE

Jesmond Park Academy

SCALE	1 : 1000
DATE	25/05/2023
DRAWING No.	
DRAWN BY	



Key to Restriction Types Displayed

- Advisory Disabled Bay
- Bus Stop Clearway 7am-7pm
- No Stopping On School Entrance Markings
- No waiting Mon-Fri 8am-9.30am and 2.30pm-4pm
- No waiting at any time
- Pedestrian Crossings
- Sign Plate

This map is reproduced from Ordnance Survey material with the permission of Ordnance Survey on behalf of the Controller of Her Majesty's Stationery Office © Crown Copyright. Unauthorised reproduction infringes Crown copyright and may lead to prosecution or civil proceedings.
 Newcastle City Council
 Licence No: 100019569 2023



Page
1 of 2



DRAWING TITLE

Knop Law Primary

SCALE 1 : 1000

DATE 25/05/2023

DRAWING No.

DRAWN BY



Key to Restriction Types Displayed

-  Advisory Disabled Bay
-  Bus Stop Clearway
-  No Entry
-  No Stopping On School Entrance Markings Mon-Fri 8am-5pm
-  No waiting Mon-Sat 8am-6.30pm
-  No waiting at any time
-  Parking Permit Area
-  Parking Places For Disabled Badge Holders
-  Parking Places For Loading by Any Vehicle
-  Parking Places for Permit Holders Mon-Fri 10am-12pm and 2pm-4pm
-  Pay And Display Parking Places 8am-6.30pm
-  Pedestrian Crossings
-  Pay And Display Parking Places 8am-6.30pm
-  Sign Plate
-  Parking Places for Permit Holders Mon-Sat 8am-6.30pm
-  Parking Places With Limited Waiting Mon-Sat 8am-6.30pm 2 Hours No Return Within 6 Hours

This map is reproduced from Ordnance Survey material with the permission of Ordnance Survey on behalf of the Controller of Her Majesty's Stationery Office © Crown Copyright. Unauthorised reproduction infringes Crown copyright and may lead to prosecution or civil proceedings.
 Newcastle City Council
 Licence No: 100019569 2023


 Page
 1 of 2



DRAWING TITLE
 Our Lady & St Annes RC Primary

SCALE	1 : 1000
DATE	26/05/2023
DRAWING No.	
DRAWN BY	



Key to Restriction Types Displayed

-  Advisory Disabled Bay
-  Bus Stop Clearway
-  No Stopping On School Entrance Markings Mon-Fri 8am-5pm
-  No waiting at any time
-  Sign Plate

This map is reproduced from Ordnance Survey material with the permission of Ordnance Survey on behalf of the Controller of Her Majesty's Stationery Office © Crown Copyright. Unauthorised reproduction infringes Crown copyright and may lead to prosecution or civil proceedings.
 Newcastle City Council
 Licence No: 100019569 2023



DRAWING TITLE

Westerhope Primary School

SCALE 1 : 1000

DATE 26/05/2023

DRAWING No.

DRAWN BY



Key to Restriction Types Displayed

-  Advisory Disabled Bay
-  Bus Stop Clearway
-  No Stopping On School Entrance Markings
-  No waiting Mon-Fri 8am-5pm
-  No waiting at any time
-  Pedestrian Crossings
-  Sign Plate

This map is reproduced from Ordnance Survey material with the permission of Ordnance Survey on behalf of the Controller of Her Majesty's Stationery Office © Crown Copyright. Unauthorised reproduction infringes Crown copyright and may lead to prosecution or civil proceedings.
 Newcastle City Council
 Licence No: 100019569 2023



DRAWING TITLE

Westgate Hill Primary Academy

SCALE 1 : 1000

DATE 26/05/2023

DRAWING No.

DRAWN BY
